


HOR. KURV.	R=32.00		R=50.00		R=20.00															
BREDDAUTV.																				
VEIBANE H.	-0.00	0.10	0.23	0.18	-0.35	-0.39	-0.24	0.31	0.26	0.10	0.22	-0.24	0.03	0.32	0.32	0.34	0.47	-0.03	0.07	948.44
SKJ./FYLL.	-0.00	0.10	0.23	0.18	-0.35	-0.39	-0.24	0.31	0.26	0.10	0.22	-0.24	0.03	0.32	0.32	0.34	0.47	-0.03	0.07	948.44

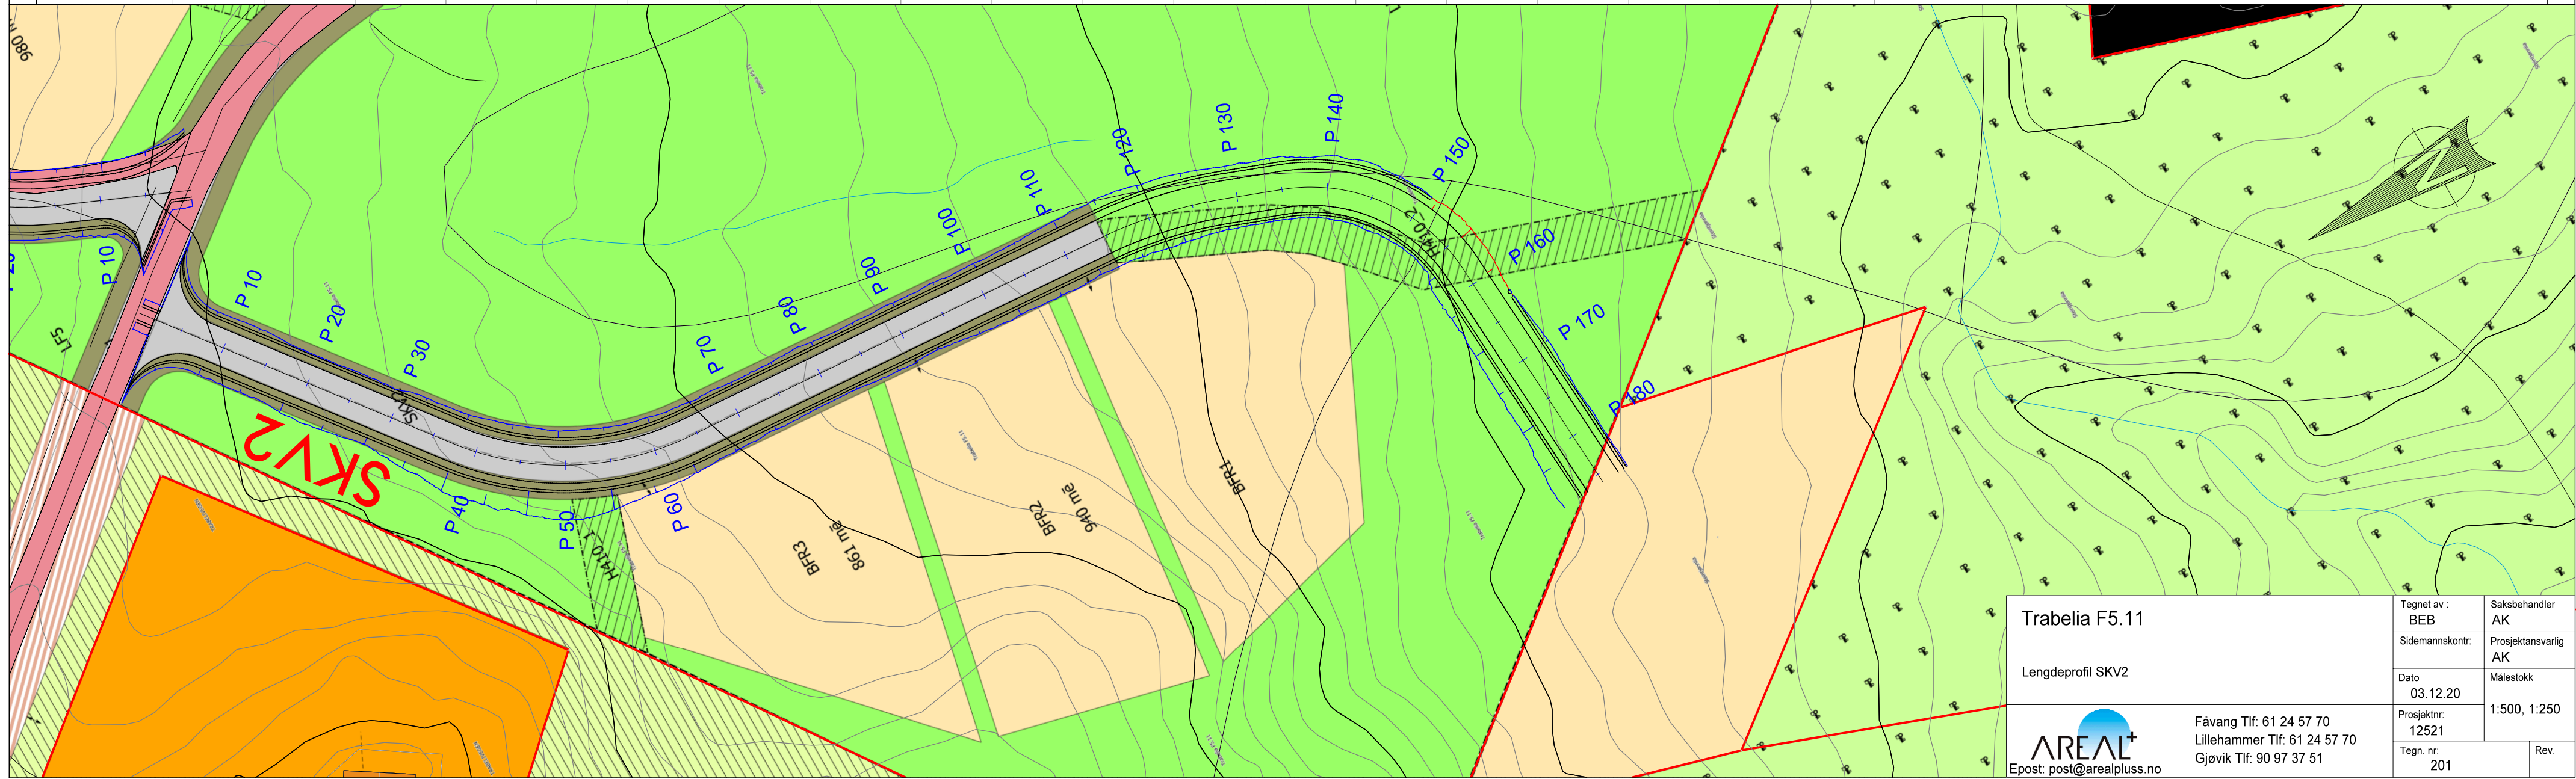

**Trabelia F5.11**  
Lengdeprofil SKV2

Tegnet av: BEB  
Saksbehandler: AK

Sidemannsktr.:  
Prosjektansvarlig: AK


Dato: 03.12.20  
Målestokk: 1:500, 1:250

Prosjektnr.: 12521  
Tegn. nr.: 201

Rev.:

**AREAL+**  
Epost: post@arealpluss.no

Fåvang Tlf: 61 24 57 70  
Lillehammer Tlf: 61 24 57 70  
Gjøvik Tlf: 90 97 37 51

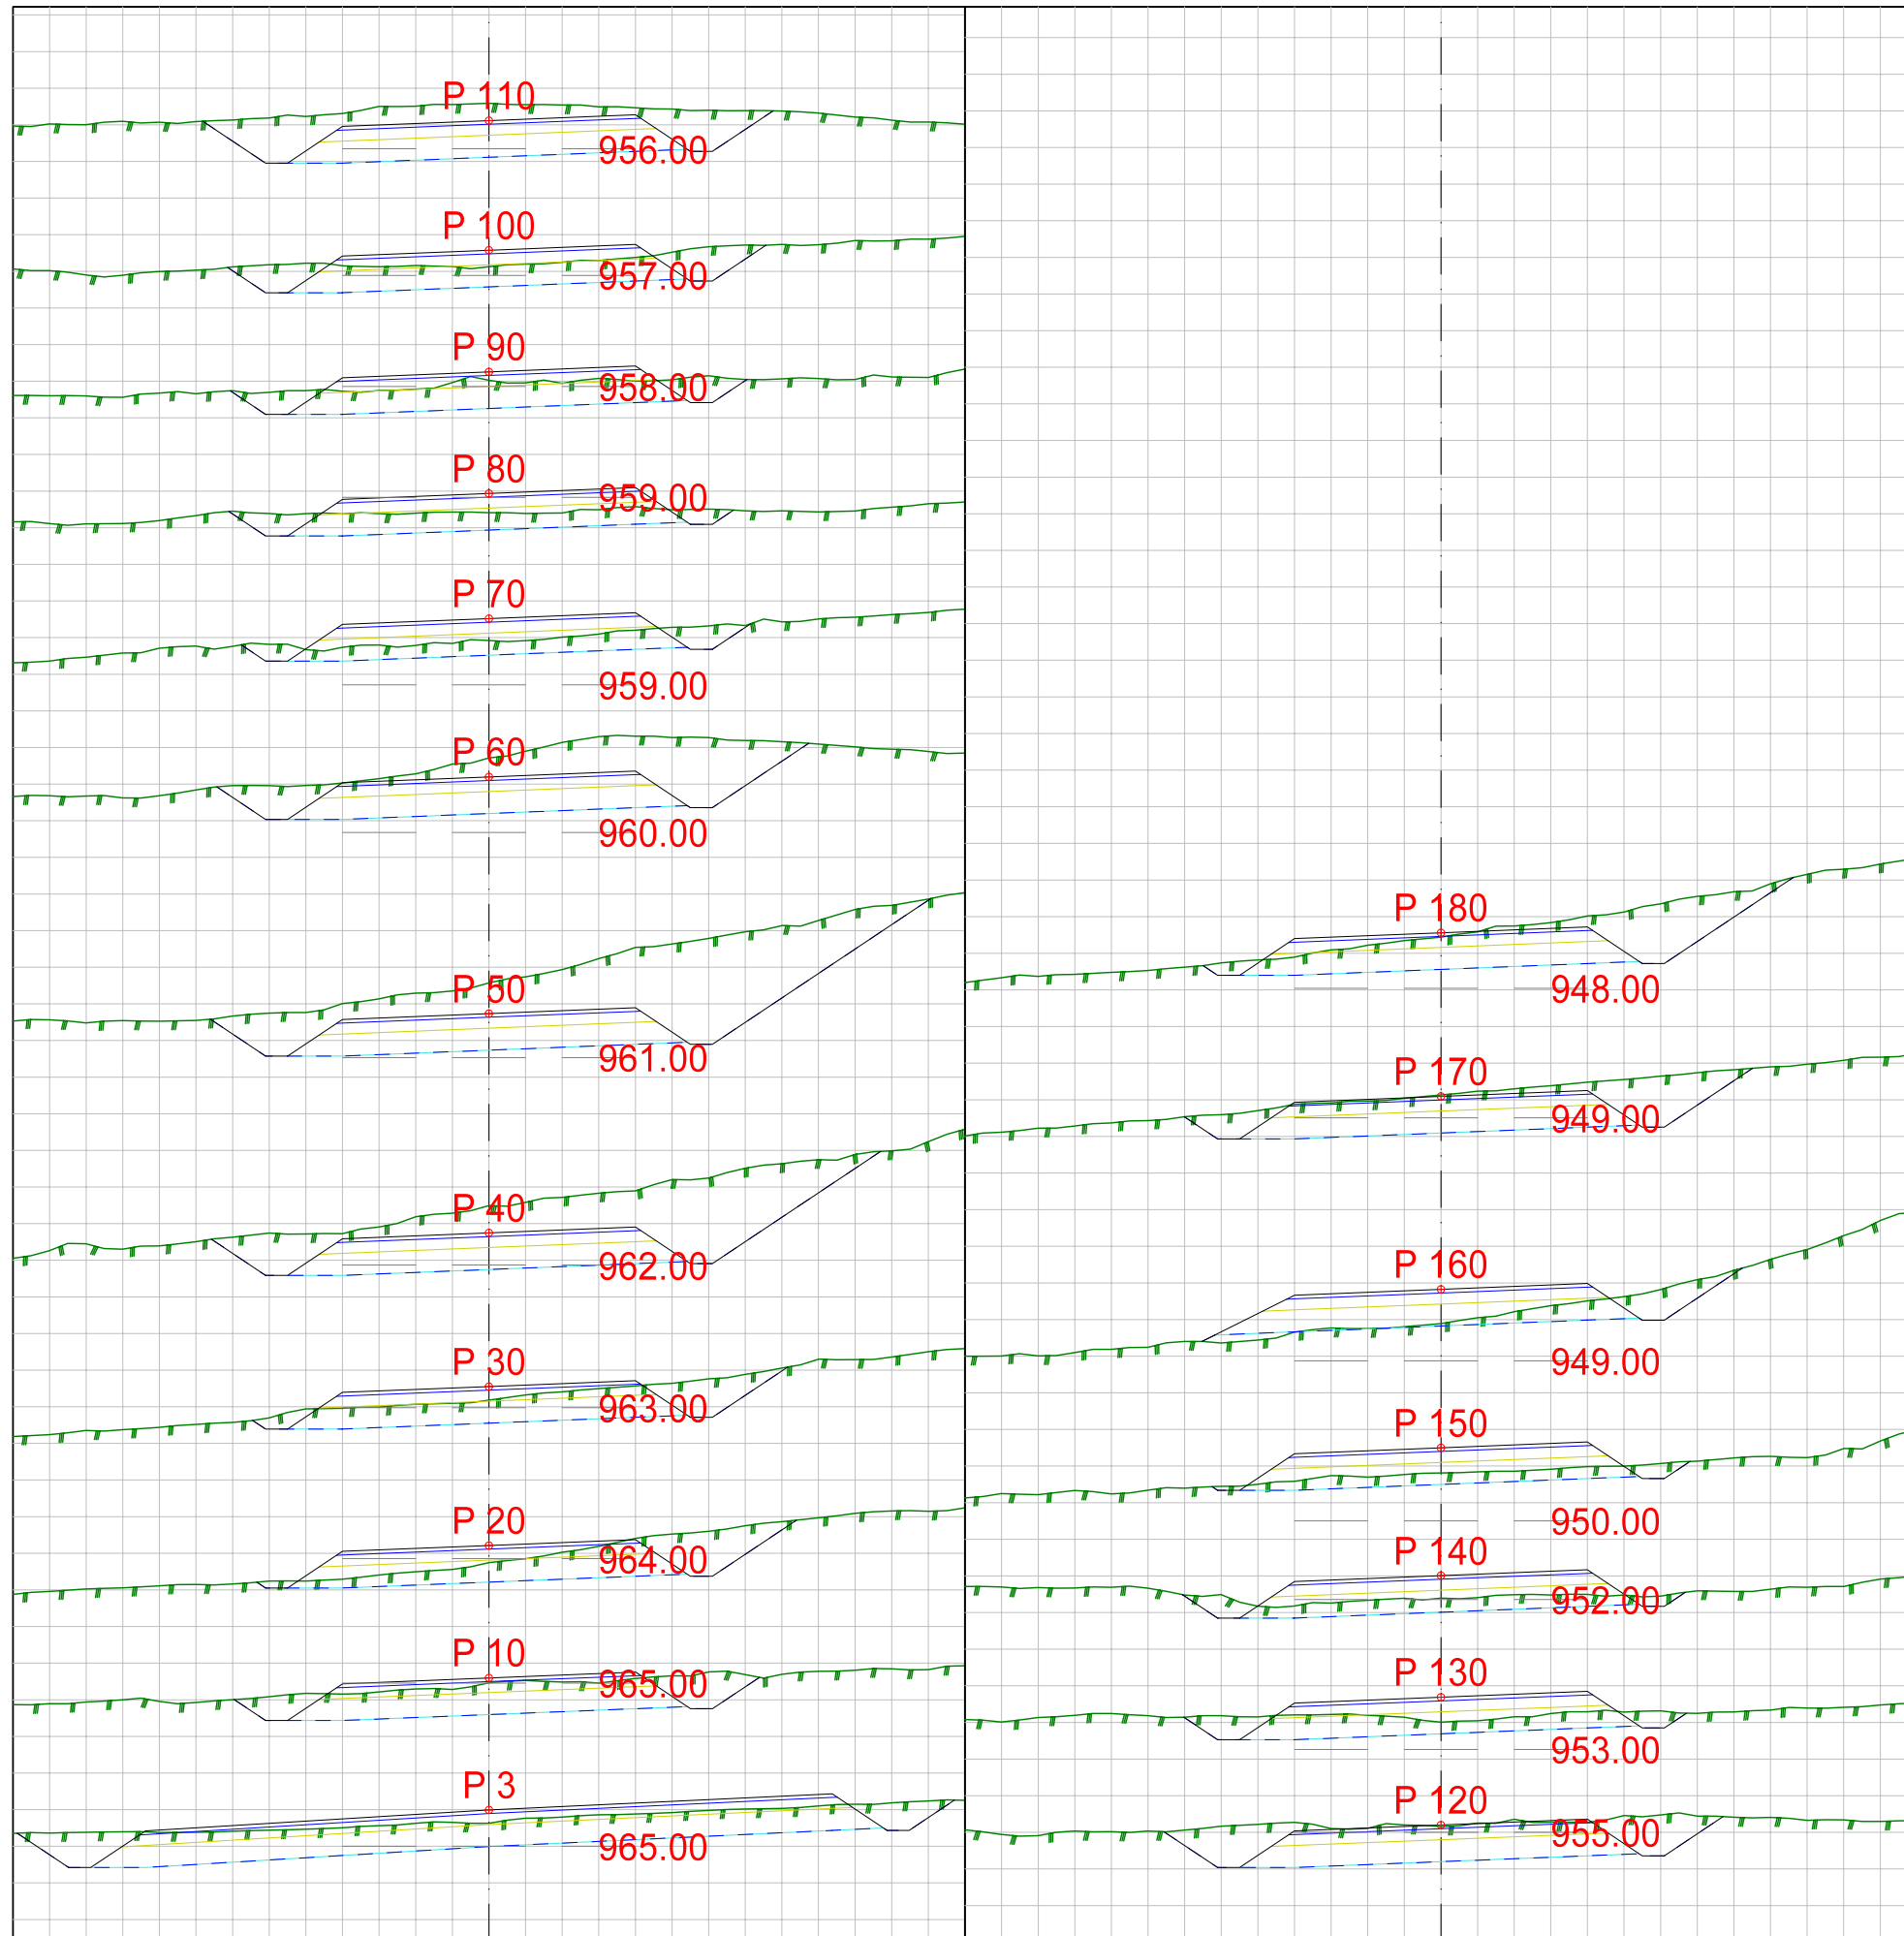

Trabelia F5.11

Tverrprofiler SKV2



Fåvang Tlf: 61 24 57 70  
Lillehammer Tlf: 61 24 57 70  
Gjøvik Tlf: 90 97 37 51

Tegnet av : JiG	Saksbehandler AK
Sidemannskontr:	Prosjektansvarlig AK
Dato 23:09:21	Målestokk 1:100
Prosjektnr: 12521	Rev.
Tegn. nr: 304	